

FRONT ELEVATION



Materials:
 Roof: Tiled roof mix to be selected to match existing
 Walls: Multi stock facing brick/ timber cladding to match existing.
 Fenestration: Casements




RHS FLANK ELEVATION




LHS FLANK ELEVATION

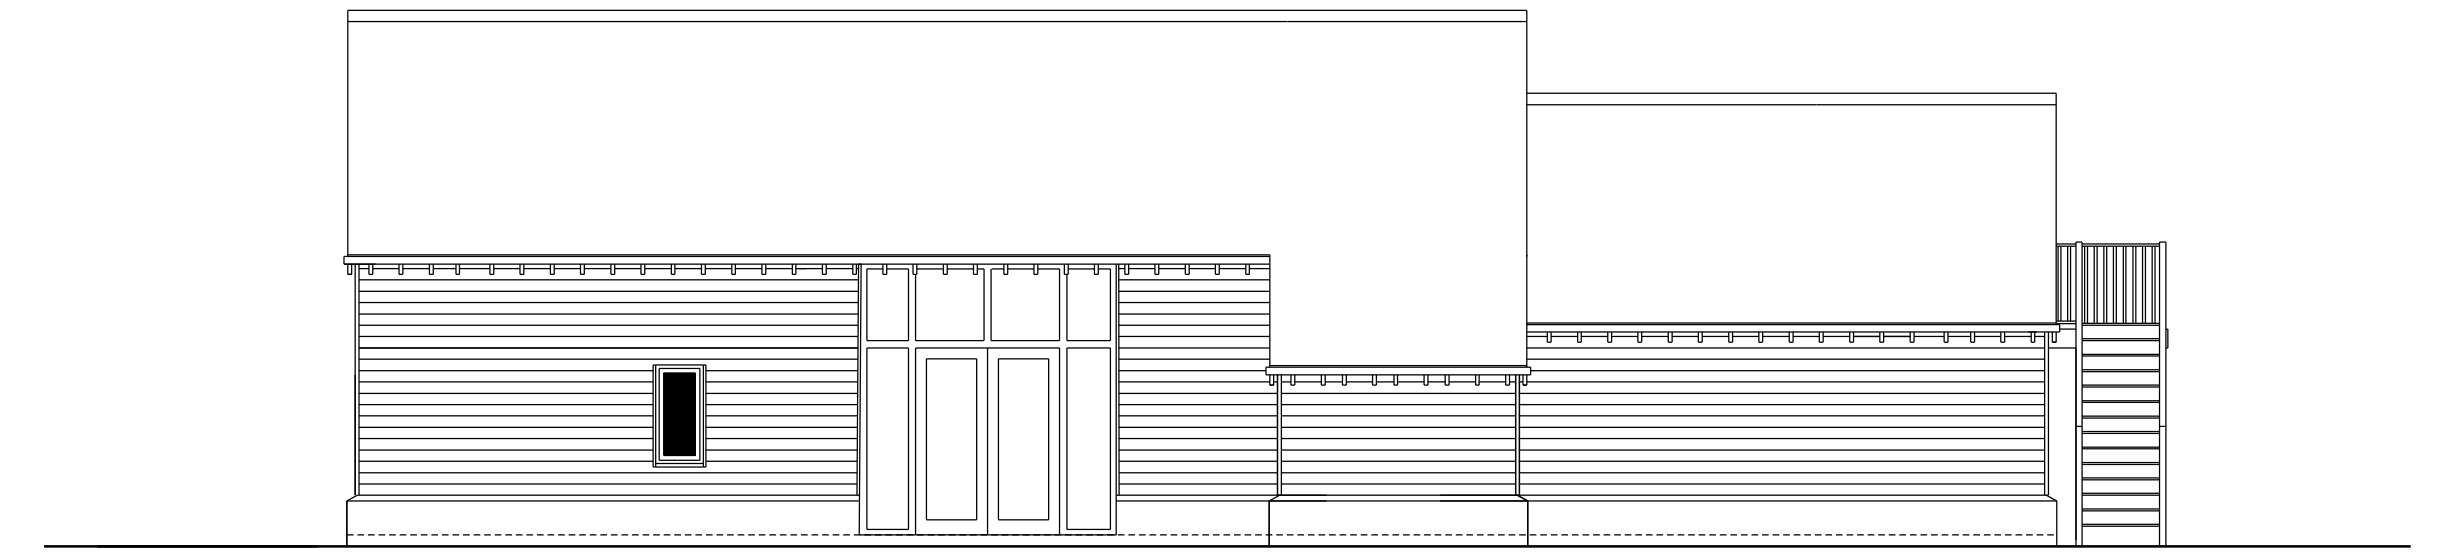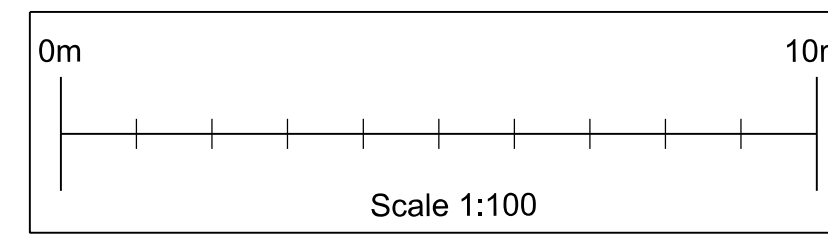

REAR ELEVATION

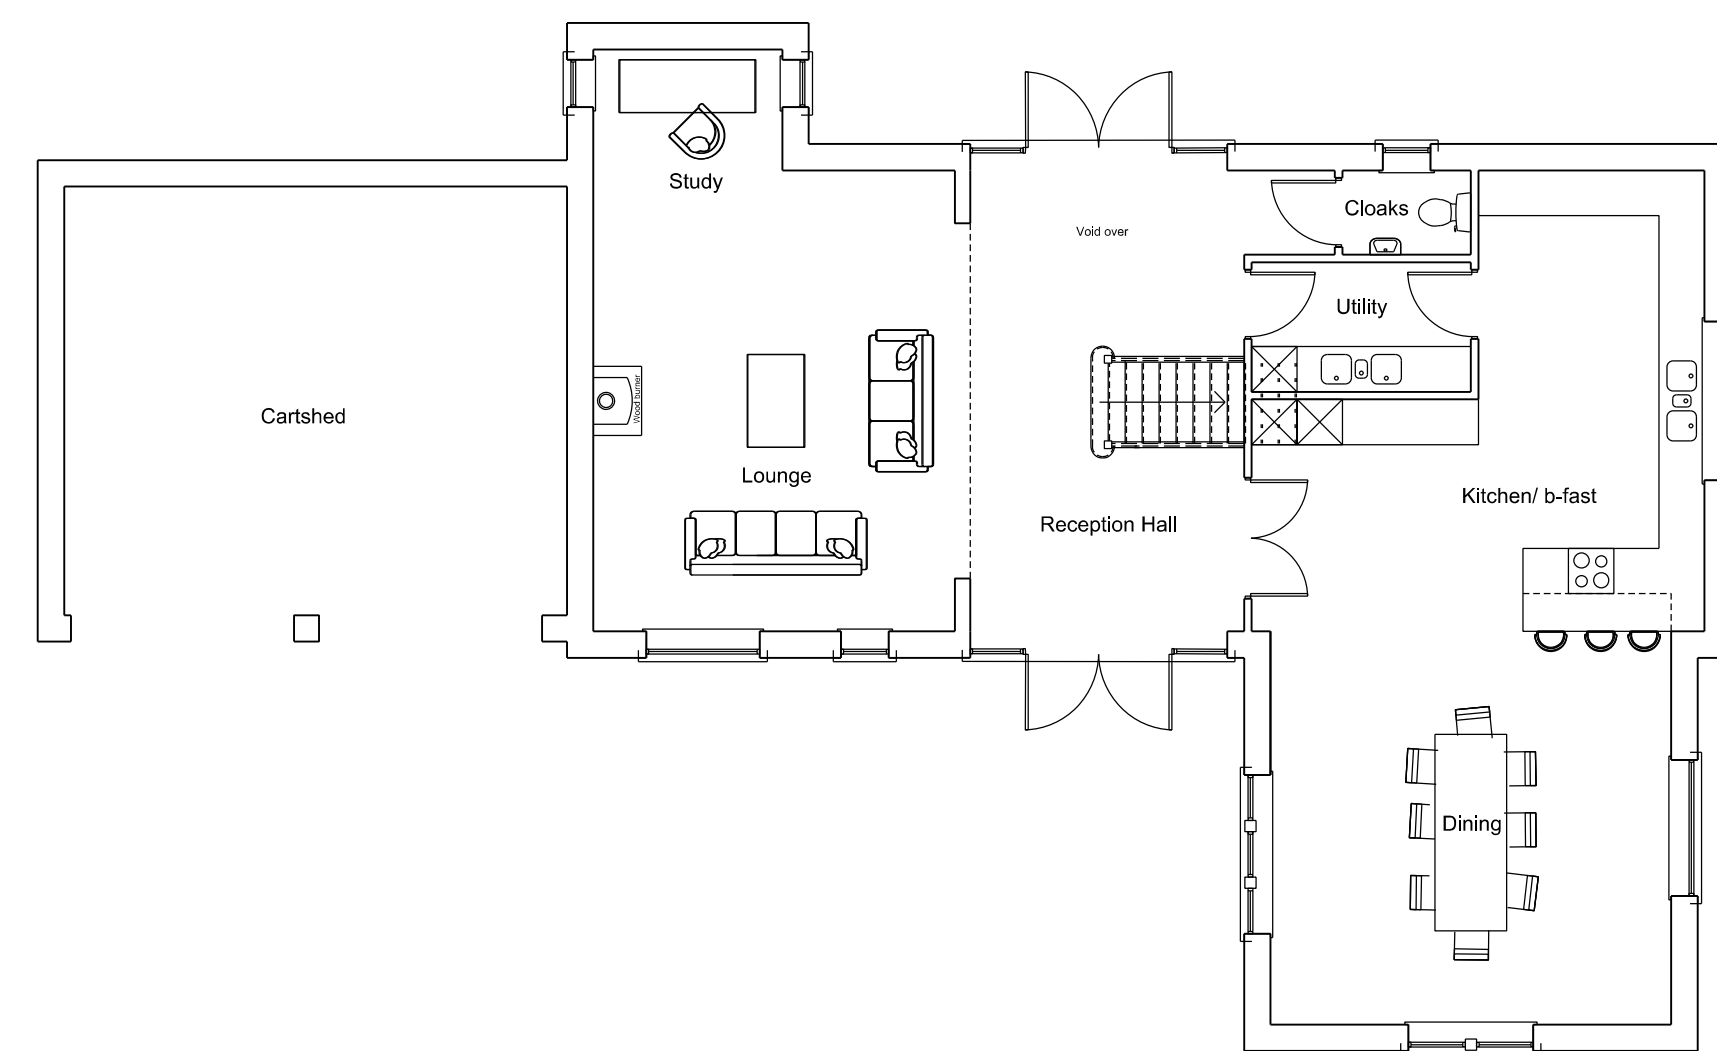

GROUND FLOOR PLAN

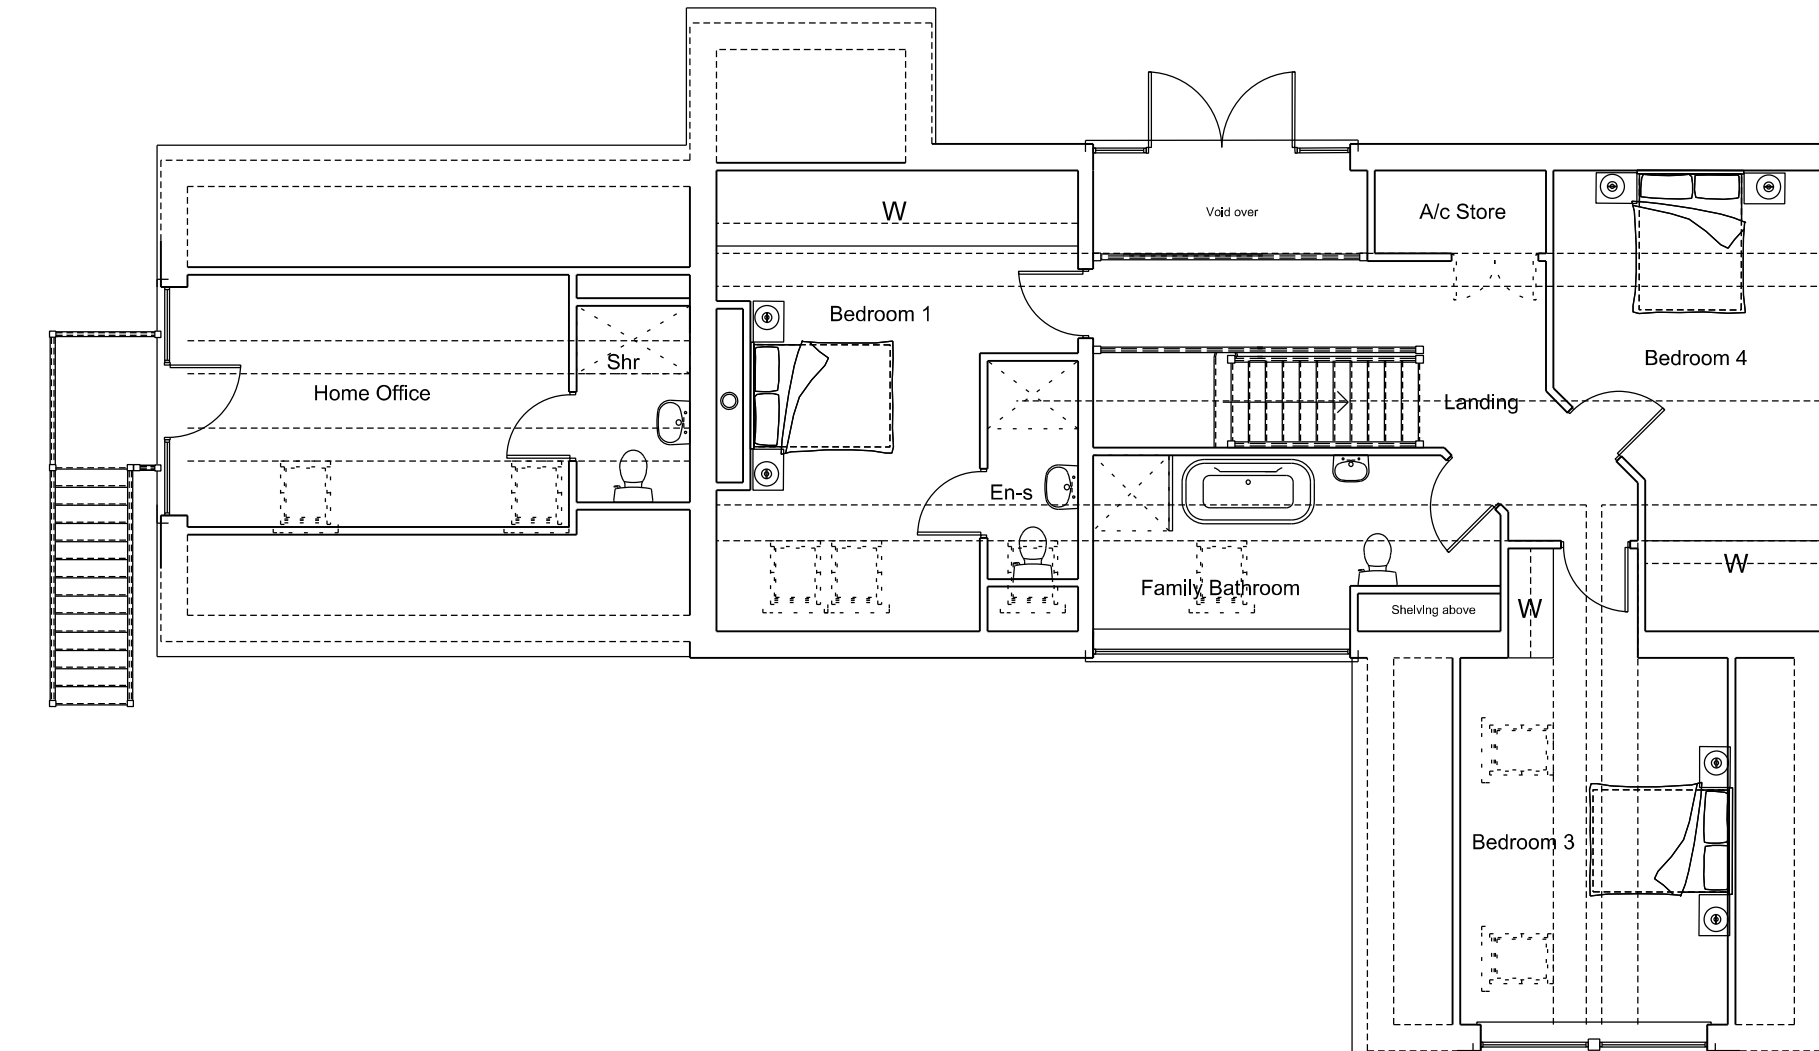

FIRST FLOOR PLAN

Notes / Revisions

PLANNING

Client
JPPC
 Project
Proposed Residential Development

Address
Huntsgrave Farm, London Road, Blewbury
 Drawing
Plot 1 Detailed Plans & Elevations

Dwg N
15-HUN-PE01
 Rev

Scale
 A1@ 1:100
 Date
 22.09.15