



FRONT ELEVATION



Materials:  
 Roof: Tiled roof mix to be selected to match existing  
 Walls: Multi stock facing brick/ timber cladding to match existing.  
 Fenestration: Casements

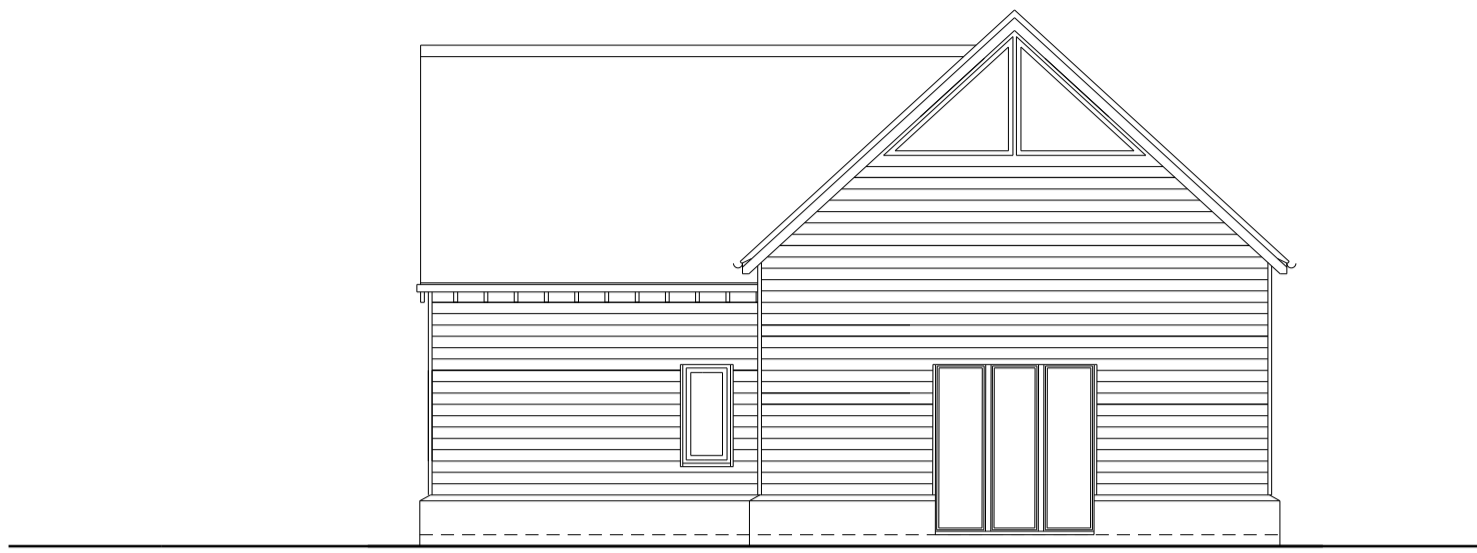


RHS FLANK ELEVATION

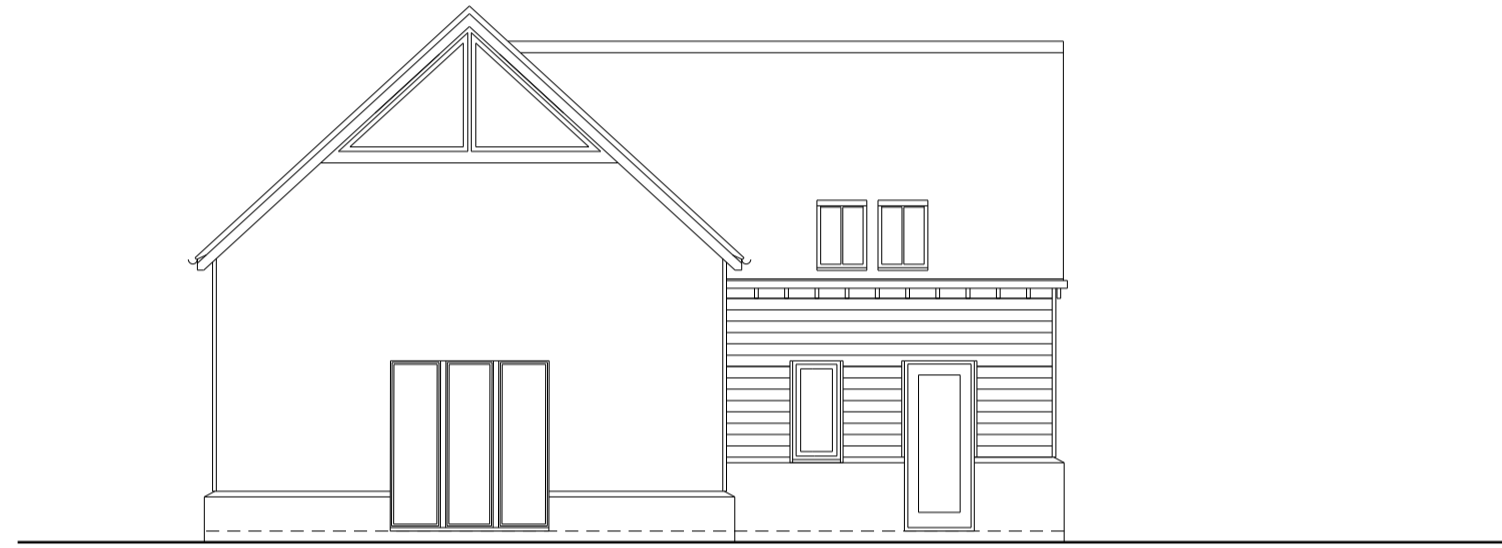



LHS FLANK ELEVATION

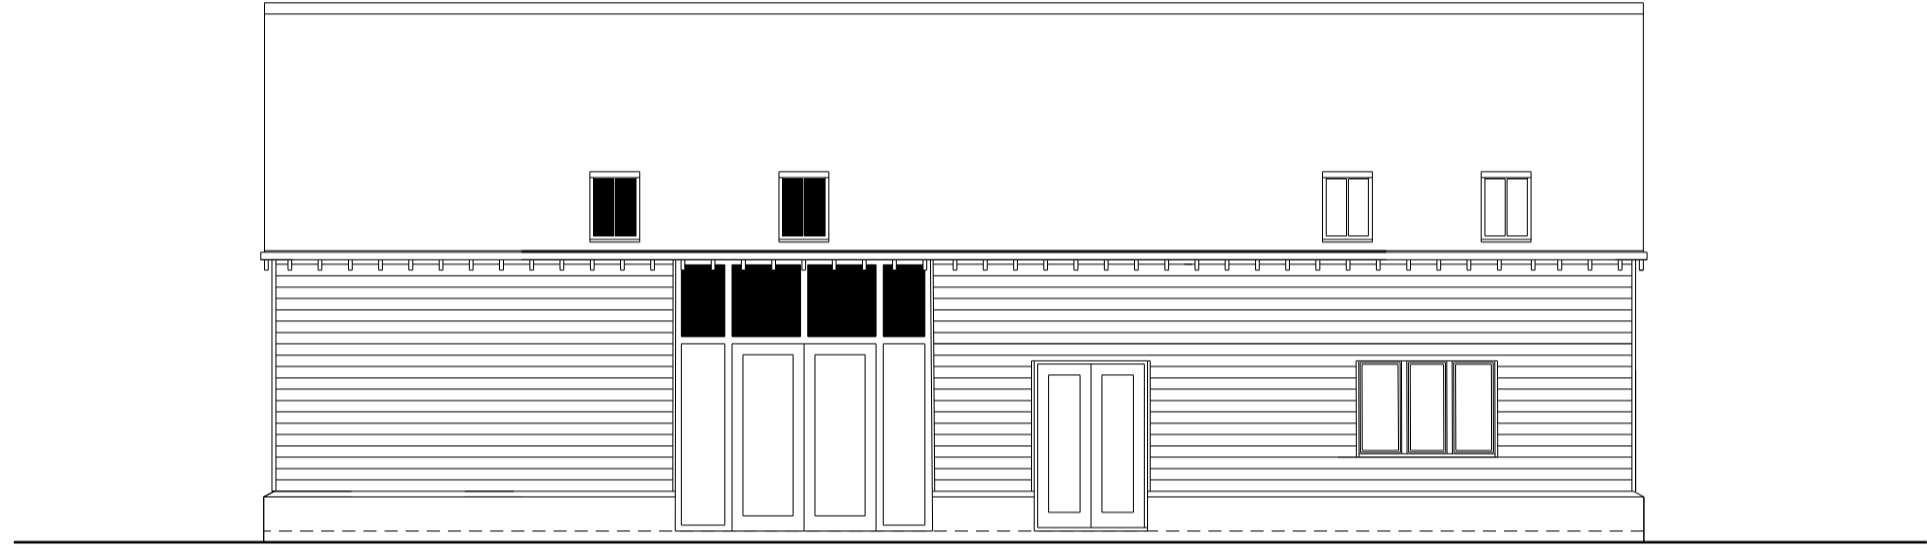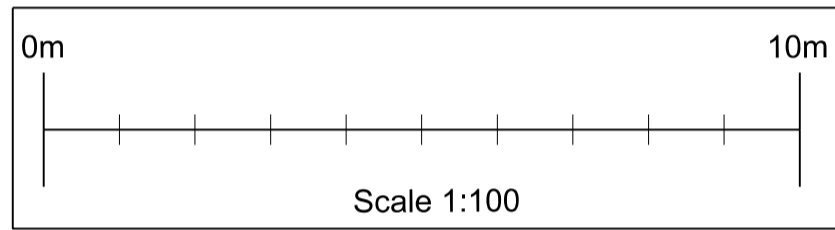

REAR ELEVATION

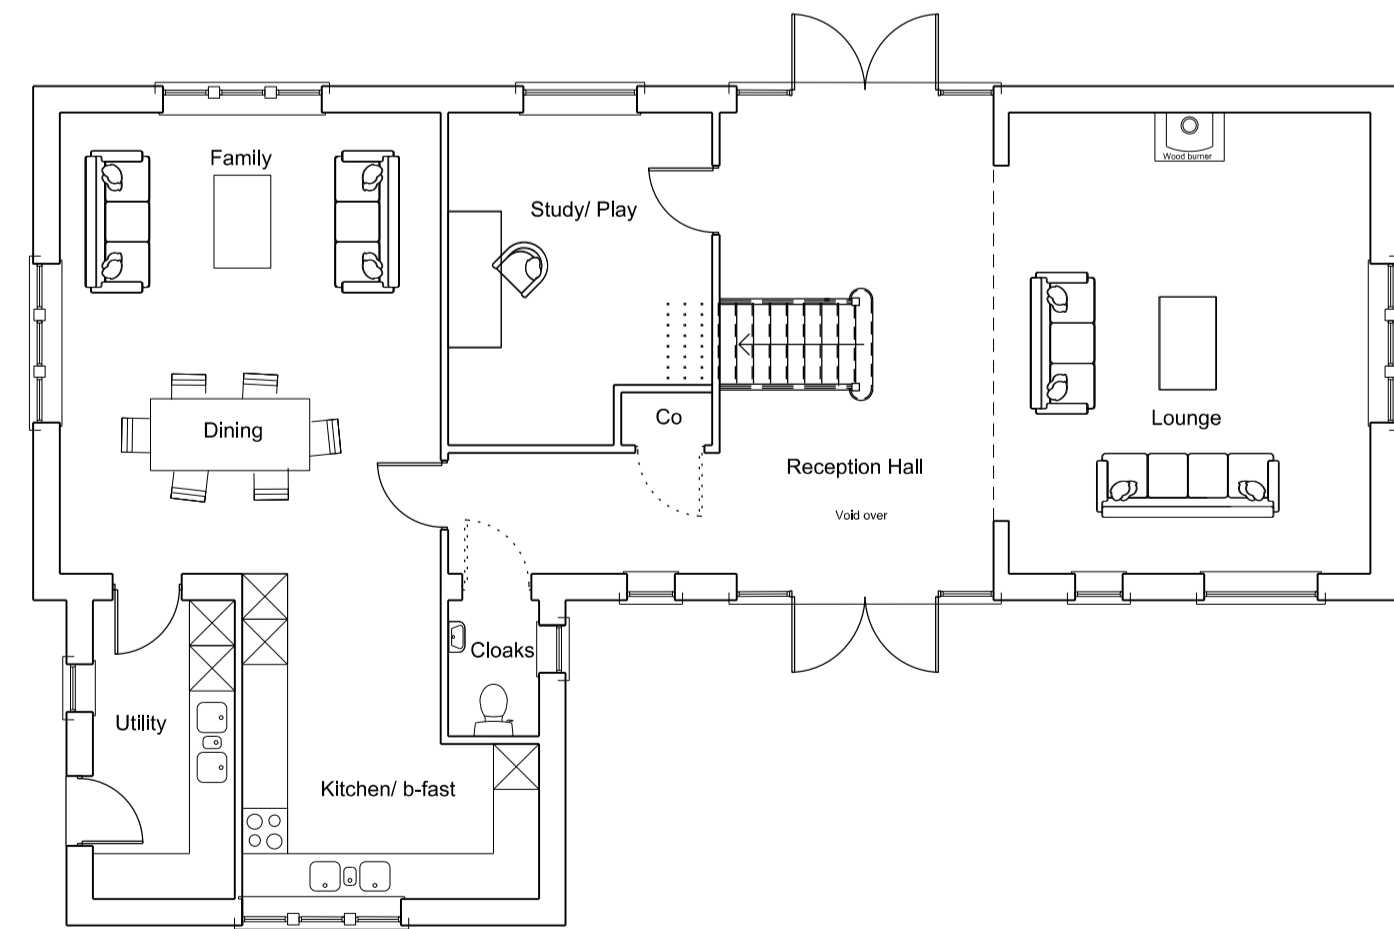

GROUND FLOOR PLAN

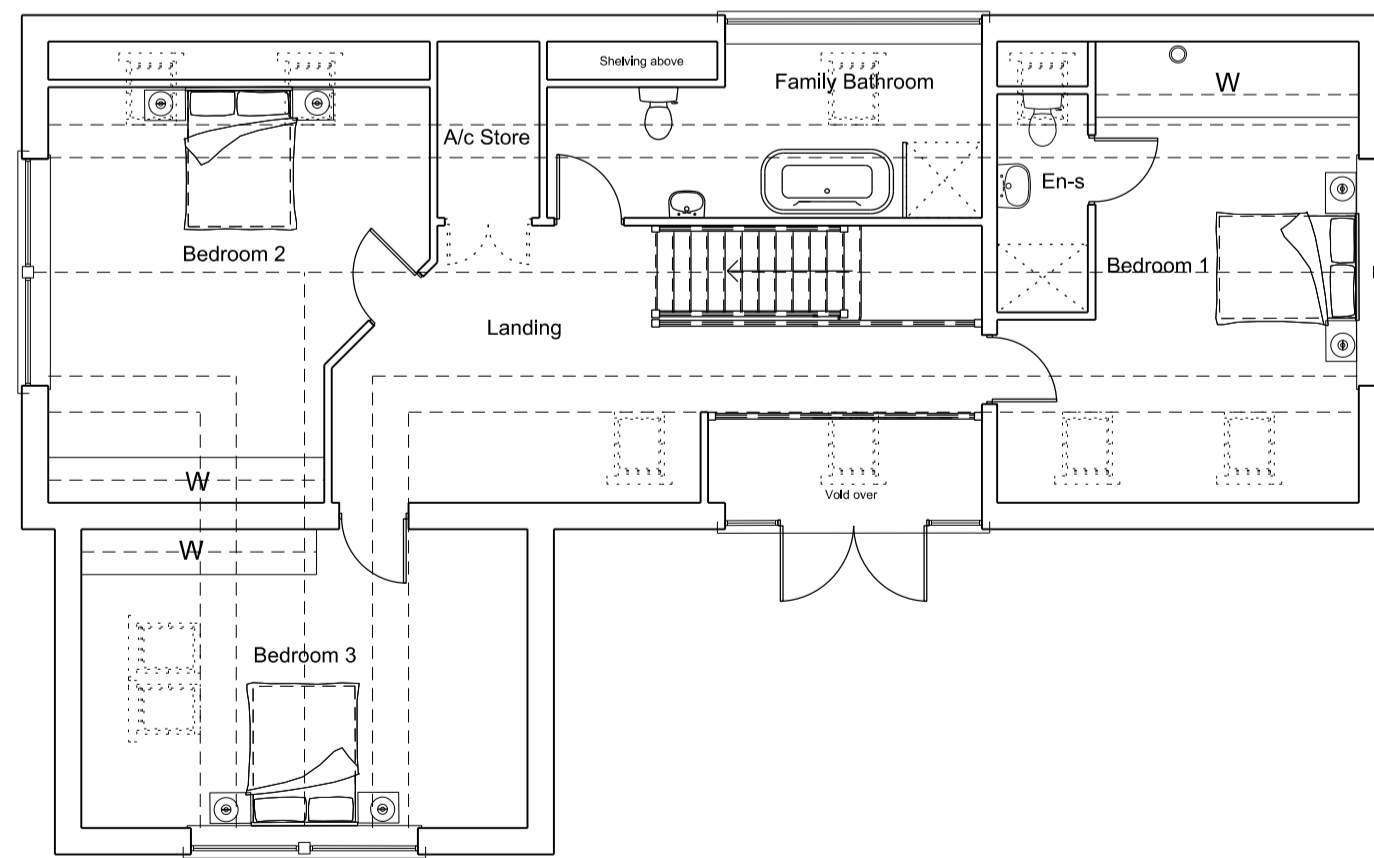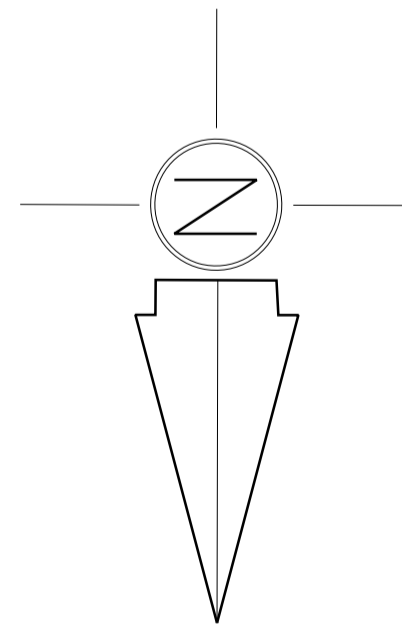

FIRST FLOOR PLAN

Notes / Revisions  
 A\_24.06.17 Amended to client variations

# PLANNING

Client: JPPC  
 Project: Proposed Residential Development

Address: Huntsgrave Farm, London Road, Blewbury  
 Drawing: Plot 2 Detailed Plans & Elevations

Scale: A1@ 1:100 Date: 22.09.15

Dwg N: 15-HUN-PE02 Rev: A  
 24.06.17