


# Old Works Yard, Ardington

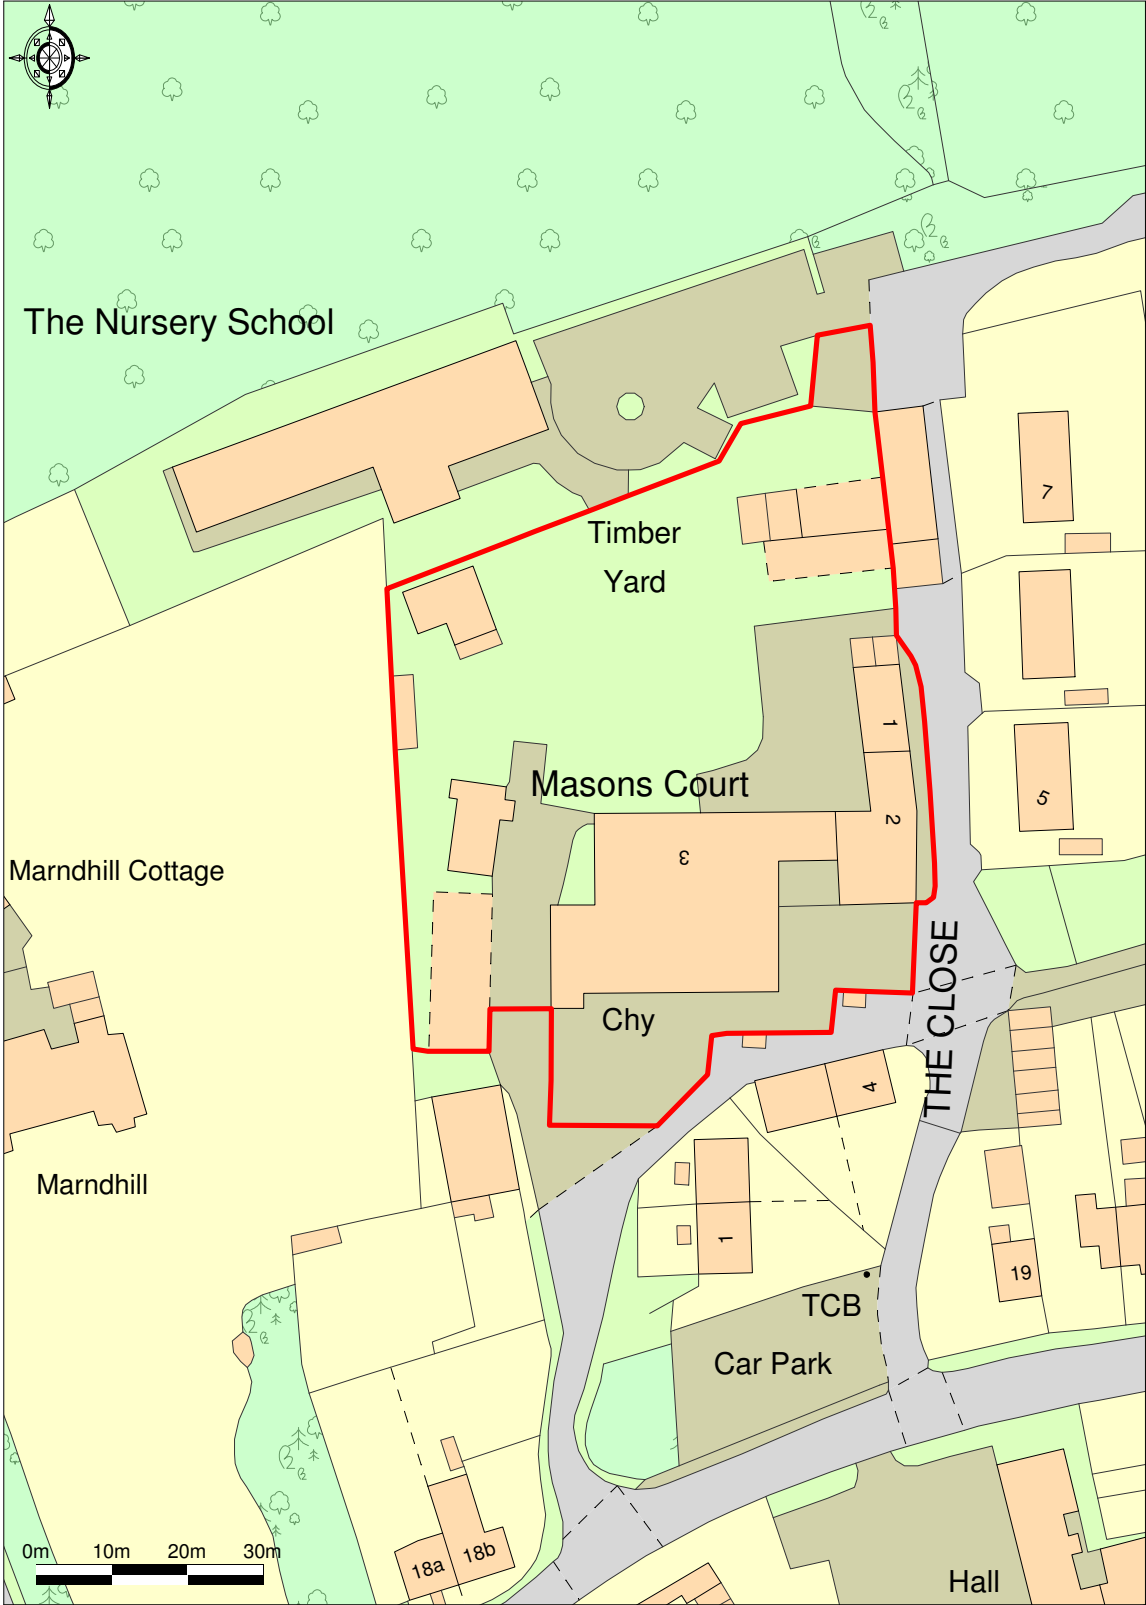

Ordnance Survey © Crown Copyright 2017. All rights reserved.  
Licence number 100022432. Plotted Scale - 1:1000